

MODELL

HYTTE

TEGNING

PLAN. 1etg

GRUNNFLATE
80 m² + terasse

GOLVAREAL

SKALA
1: 100

TEGNING
NR. 01-0001


DATO
01.04. 2002

FORANDRINGER
00

KUNDE

PRODUSENT
ESTISKE LAFTEHUS



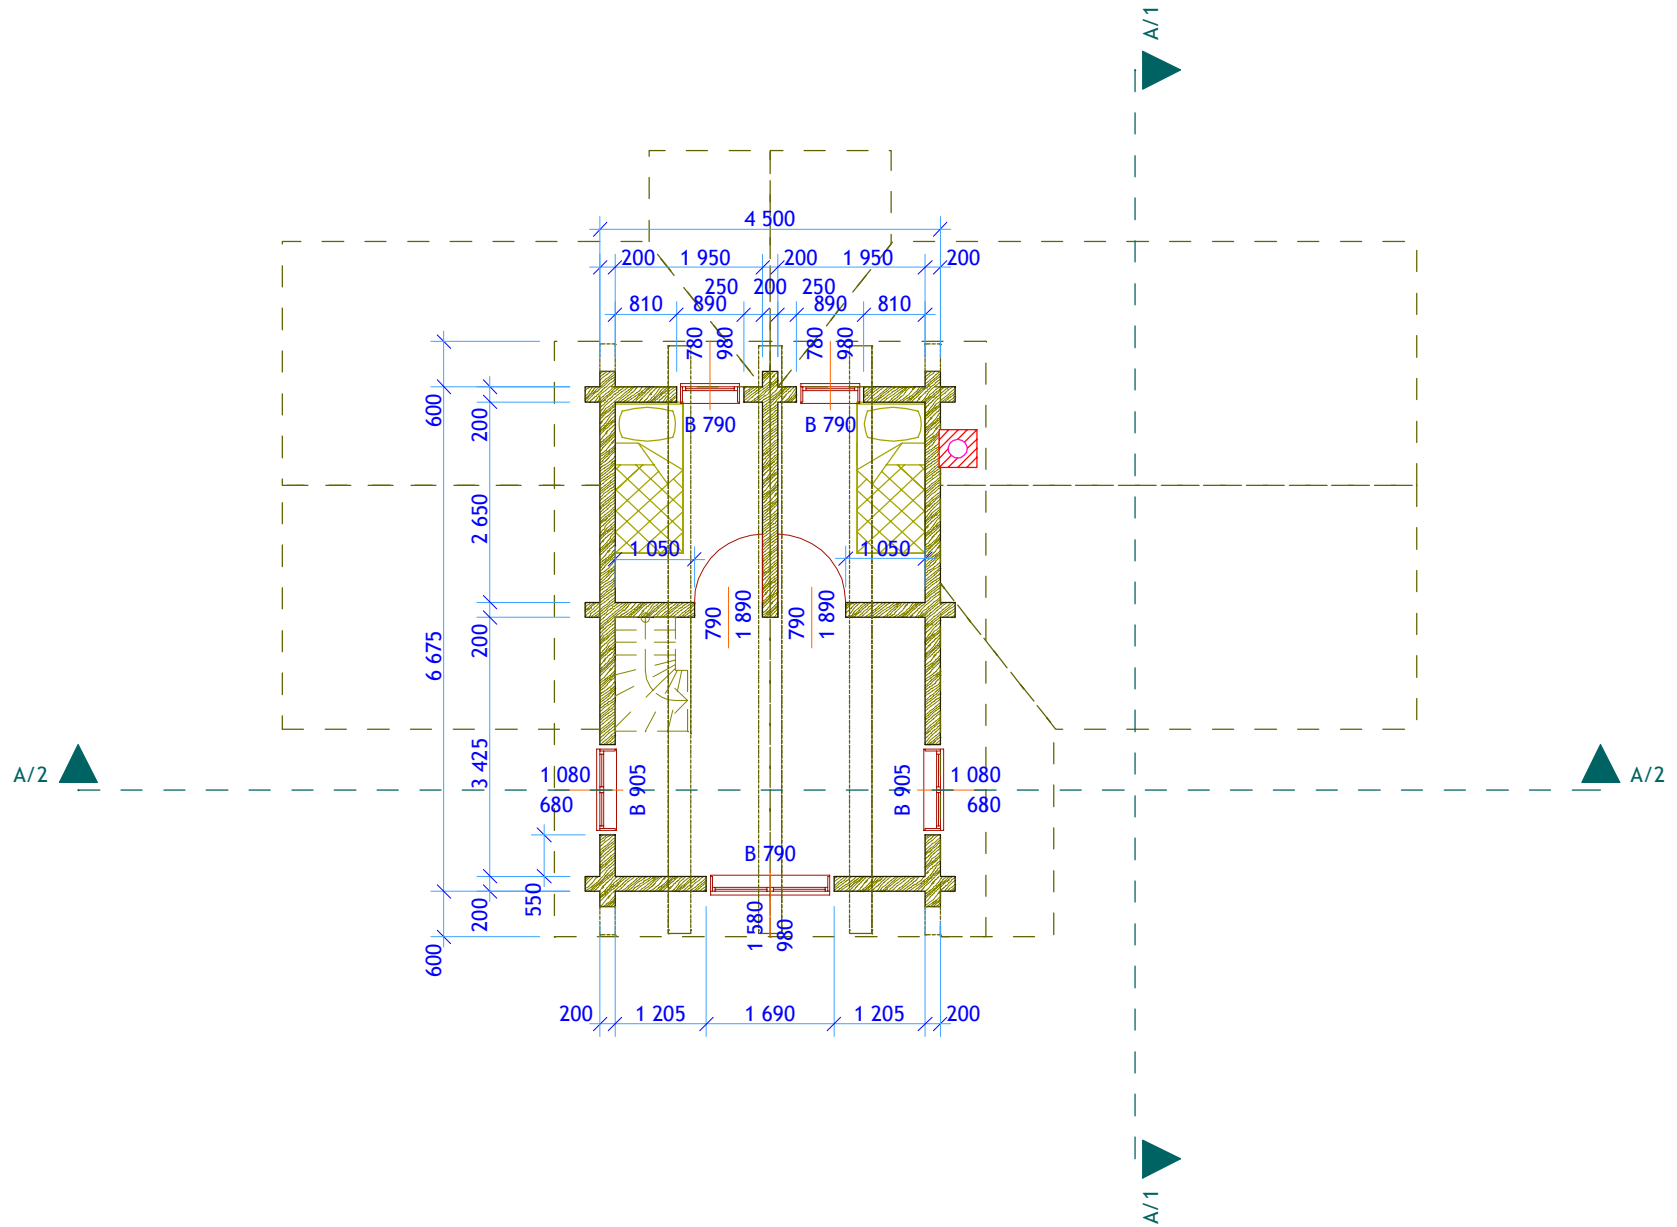

MODELL

HYTTE

TEGNING

MONT.PLAN.
2 etg.

GRUNNFLATE
m²

GOLVAREAL

SKALA
1: 100

TEGNING
NR. 02-0001

DATO
01.04. 2002

FORANDRINGER
00

KUNDE

PRODUSENT
ESTISKE LAFTEHUS

